



Bedroom Elevation A(1:20)

Enterprise Logo

General Notes

Architect / Designer


Project Name

Client

Client Address


Project No.

Drawing No.

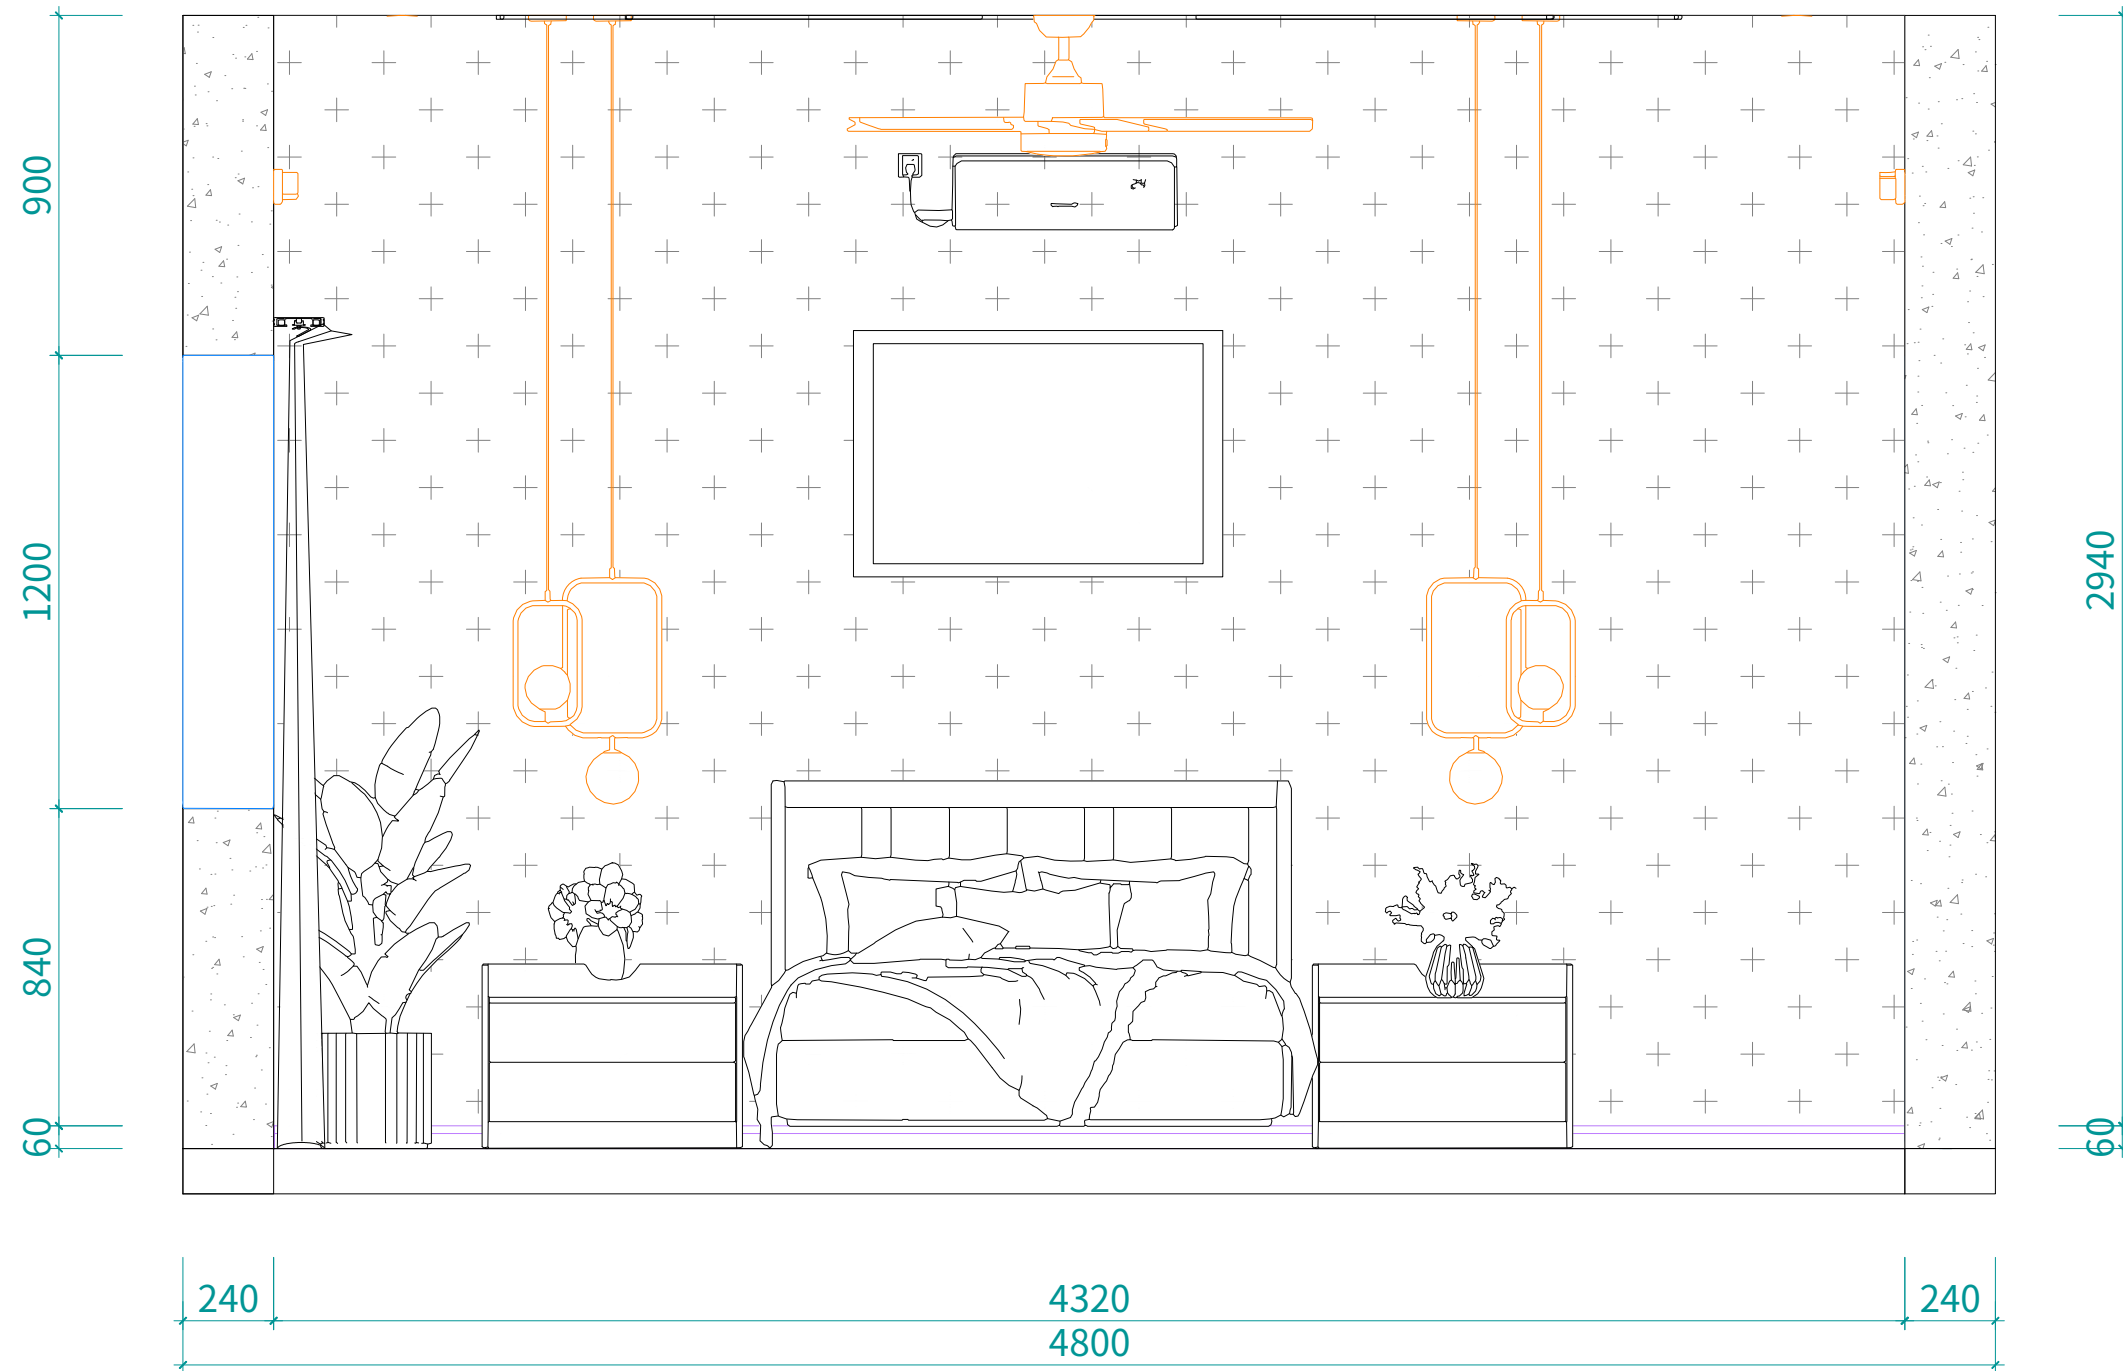

Bedroom Elevation B(1:20)

Enterprise Logo
General Notes
Architect / Designer
Project Name
Client
Client Address
Project No.
Drawing No.

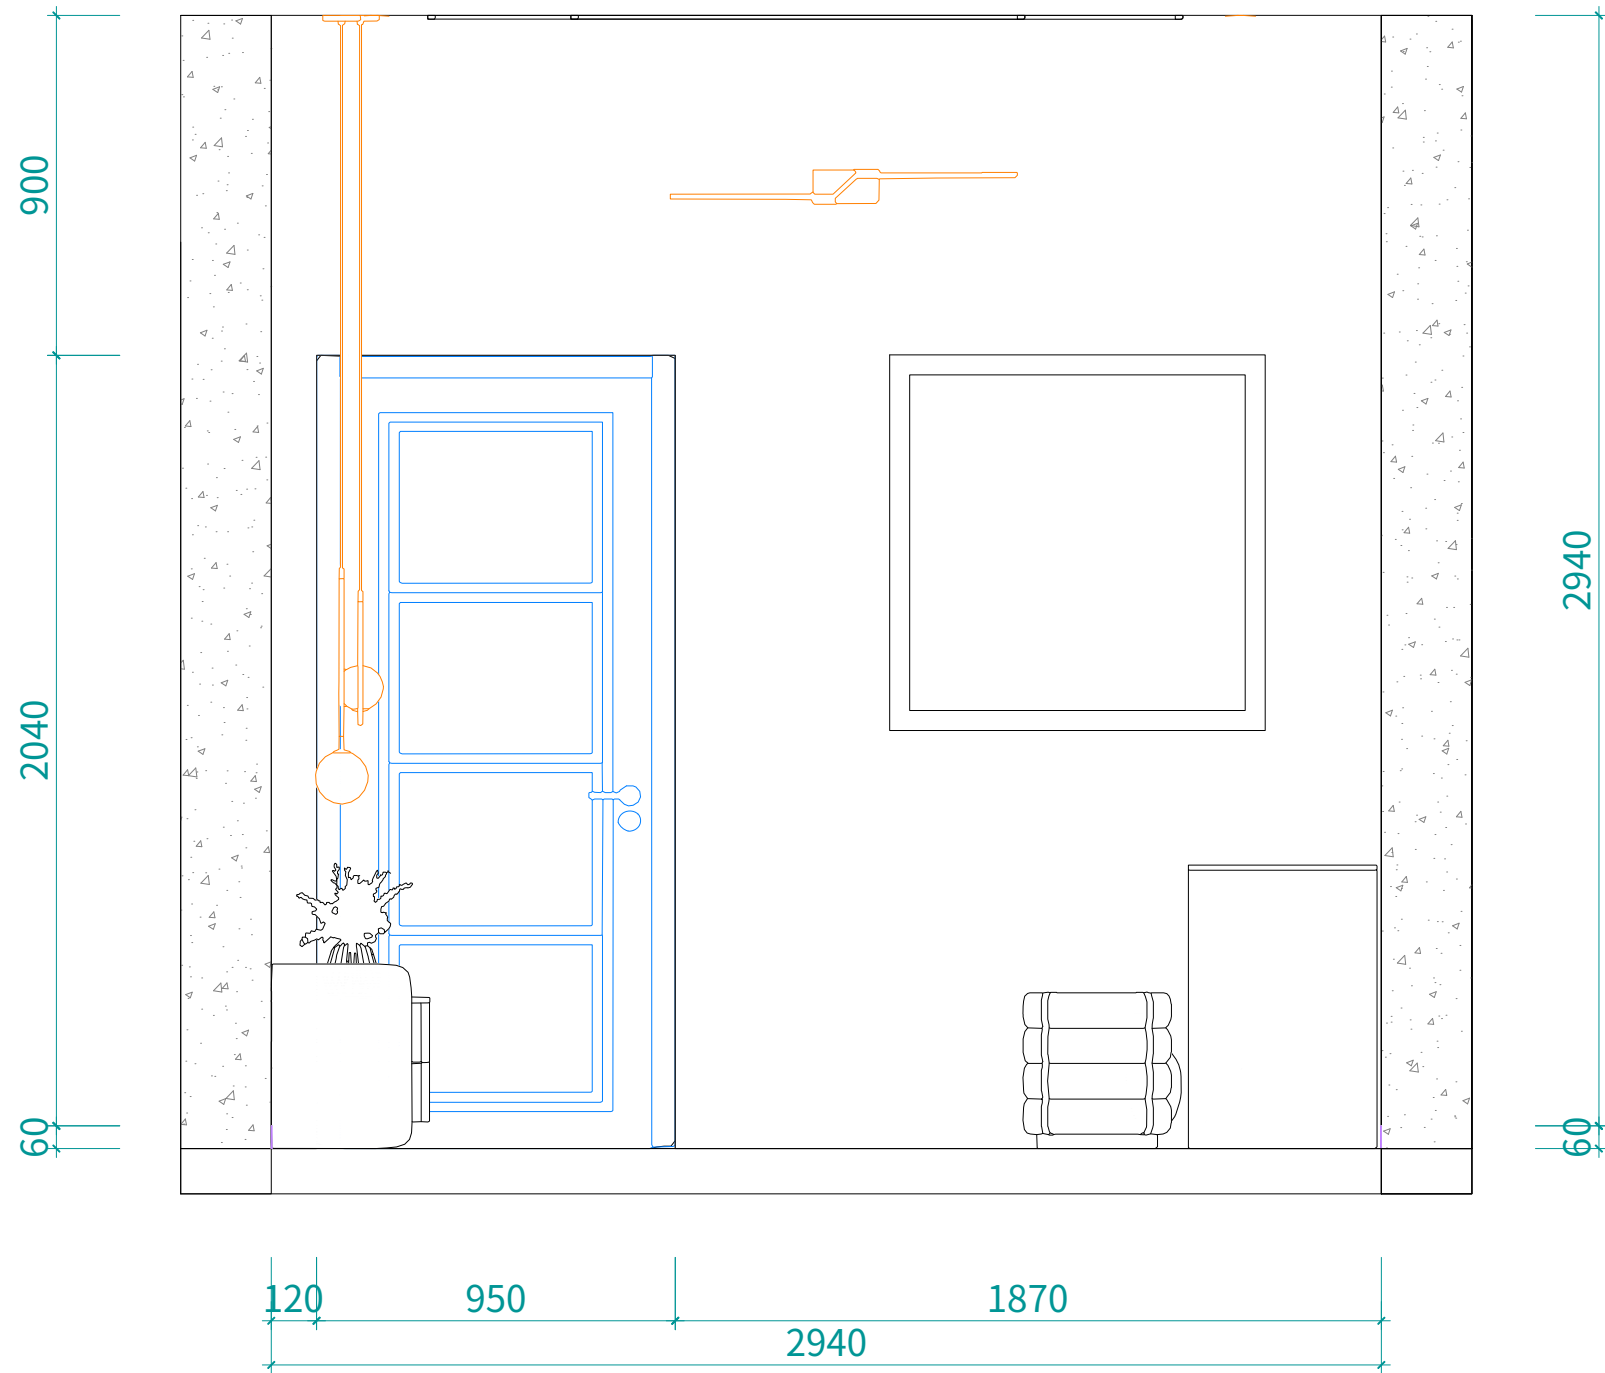

Bedroom Elevation C(1:20)

Enterprise Logo

General Notes

Architect / Designer


Project Name

Client

Client Address

Project No.

Drawing No.

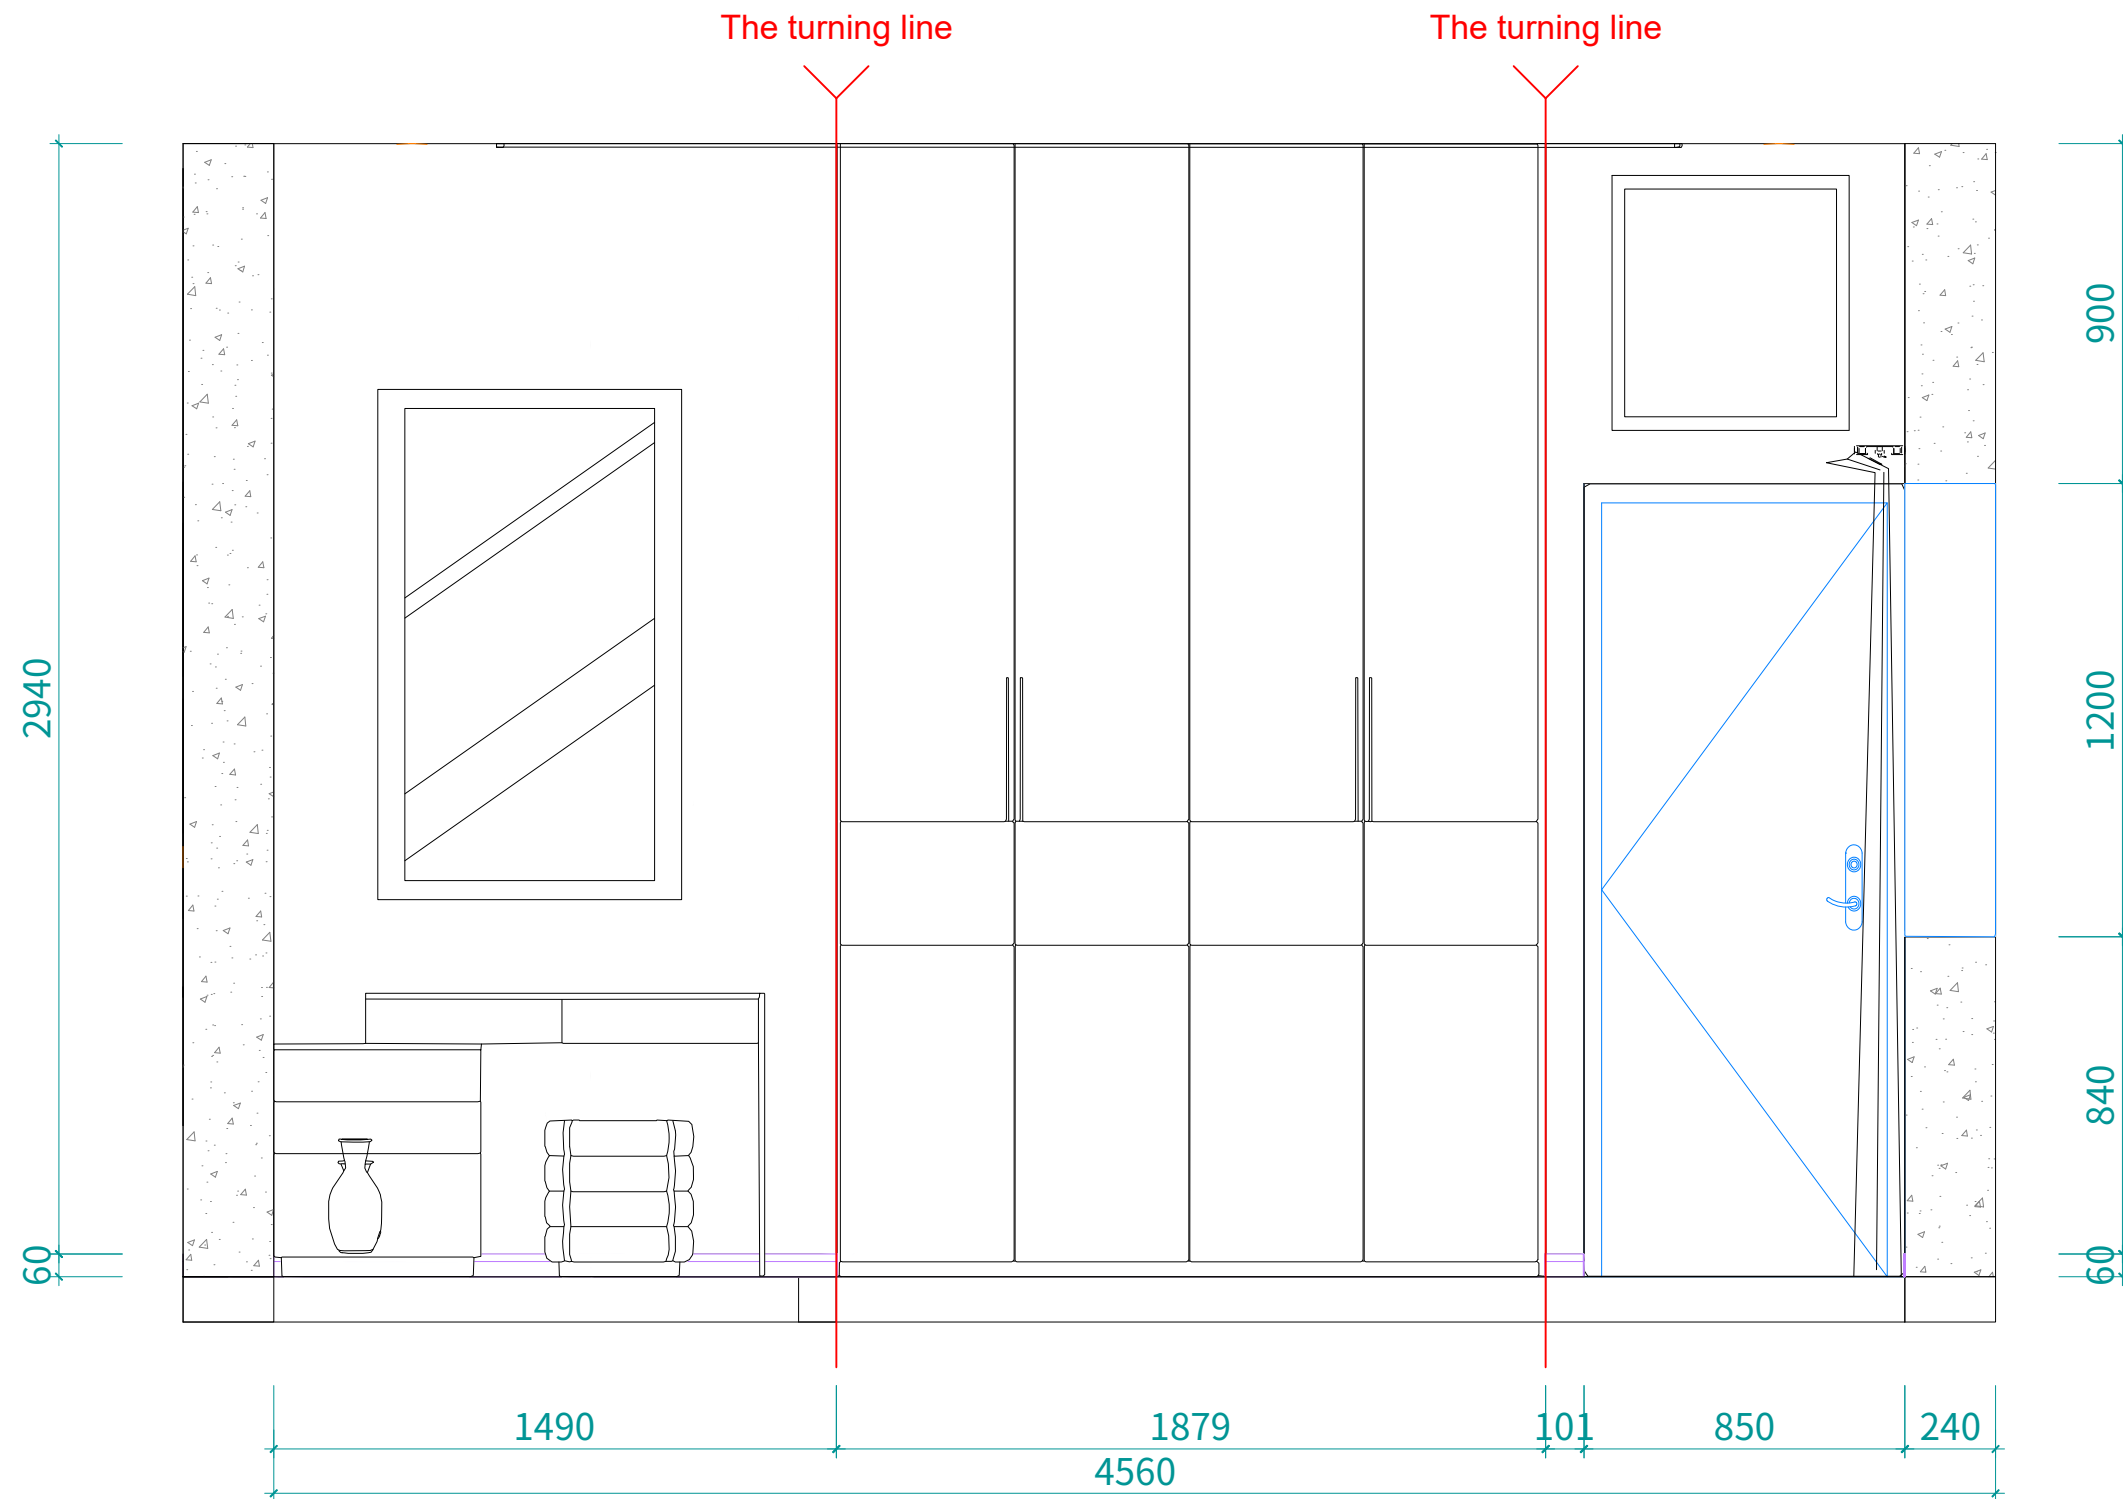

Bedroom Elevation D(1:20)

Enterprise Logo

General Notes

Architect / Designer

Project Name

Client

Client Address

Project No.

Drawing No.